

Udarb / Drawn by:

**J.J**

Rev. nr / Rev no:

**01**

Dato / Date:

**Dec 2008**

Mål / Scale:

Godk / Approved:

**J.J**

Profil / Profile:

**Soft**

**MEJAN**  
FREMtidENS VINDUER


Navn / Name:

**Scandi / Koblet**

**Jern skinne / Steel threshold**

Tegn.nr / Dwg. no:

**Mejan 19d-3**

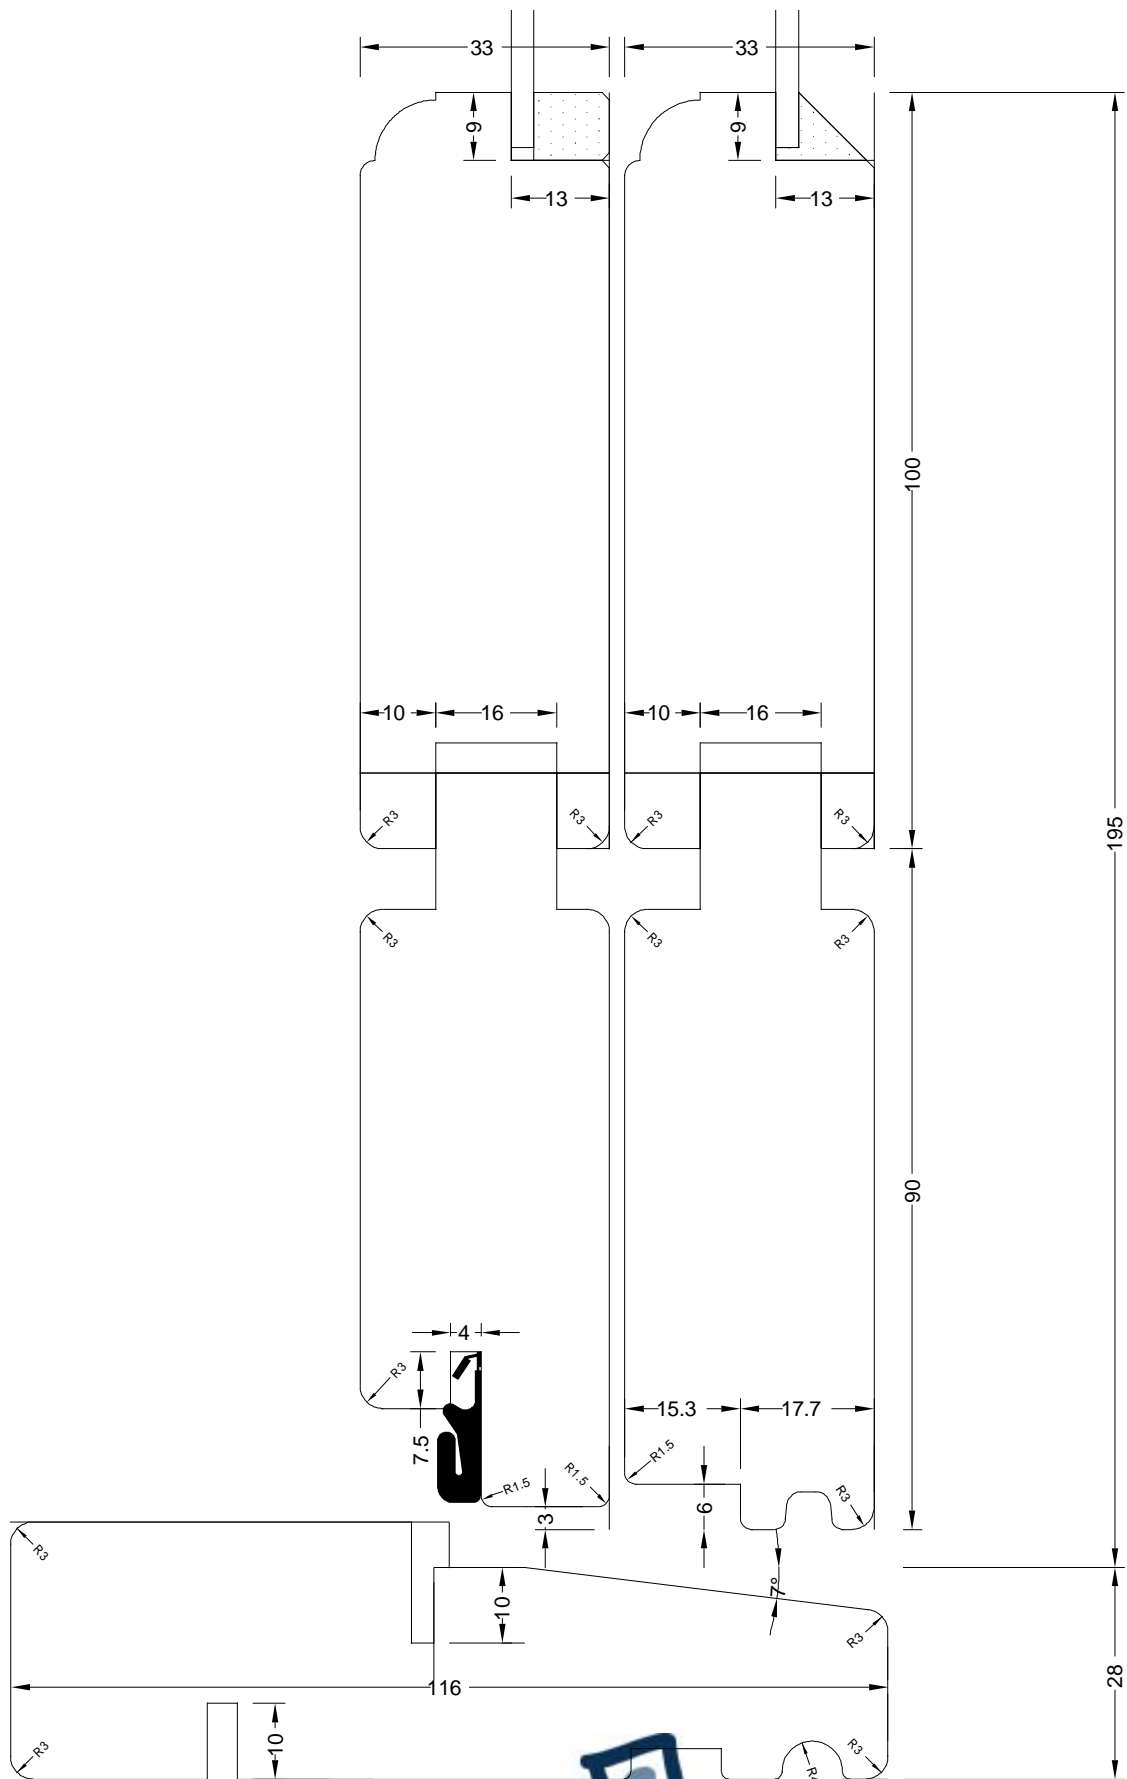

Udarb / Drawn by:

**J.J**

Rev. nr / Rev no:

**01**

Dato / Date:

**Dec 2008**

Mål / Scale:

Godk / Approved:

**J.J**

Profil / Profile:

**Soft**

**MEJAN**  
FREMtidENS VINDUER


Navn / Name:

**Scandi / Koblet**

**Sprosser / bars**

Tegn.nr / Dwg. no:

**Mejan 19d-1**

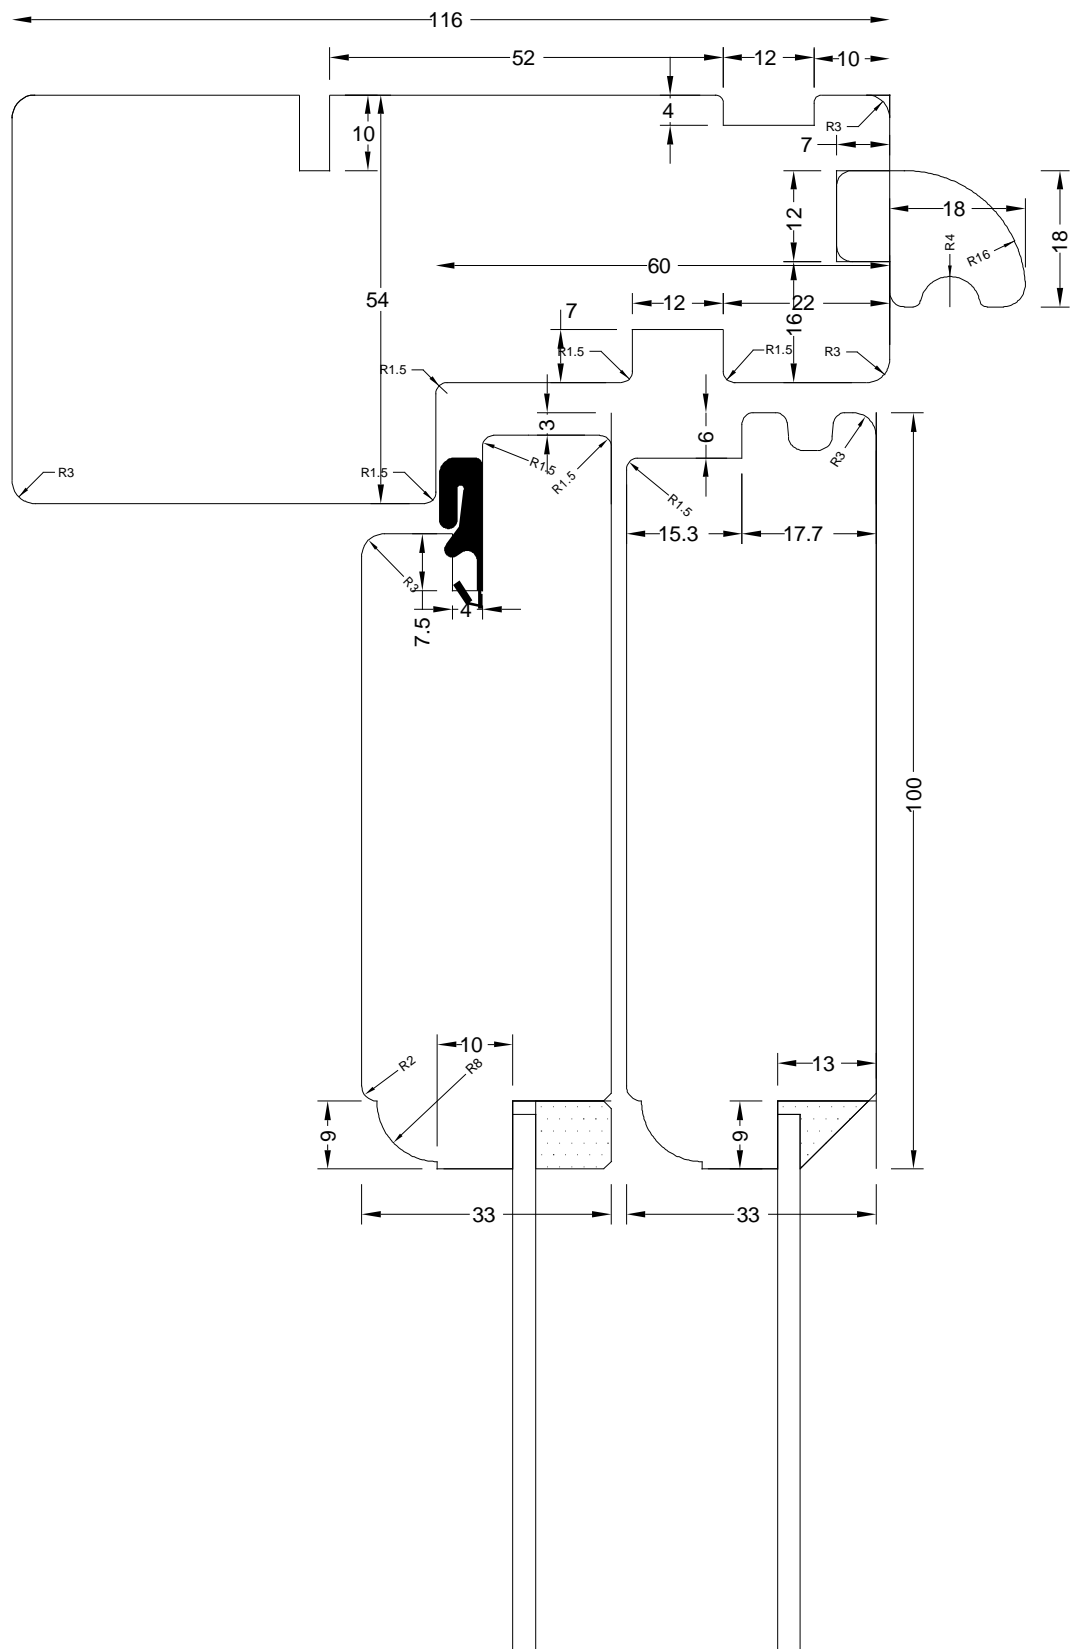

Udarb / Drawn by:

**J.J**

Rev. nr / Rev no:

**01**

Dato / Date:

**Dec 2008**

Mål / Scale:

Godk / Approved:

**J.J.J**

Profil / Profile:

**Soft**

Navn / Name:


**Scandi / Koblet**

**Sprosser / bars**

Tegn.nr / Dwg. no:

**Mejan 19d-2**

**MEJAN**  
FREMTIDENS VINDUER

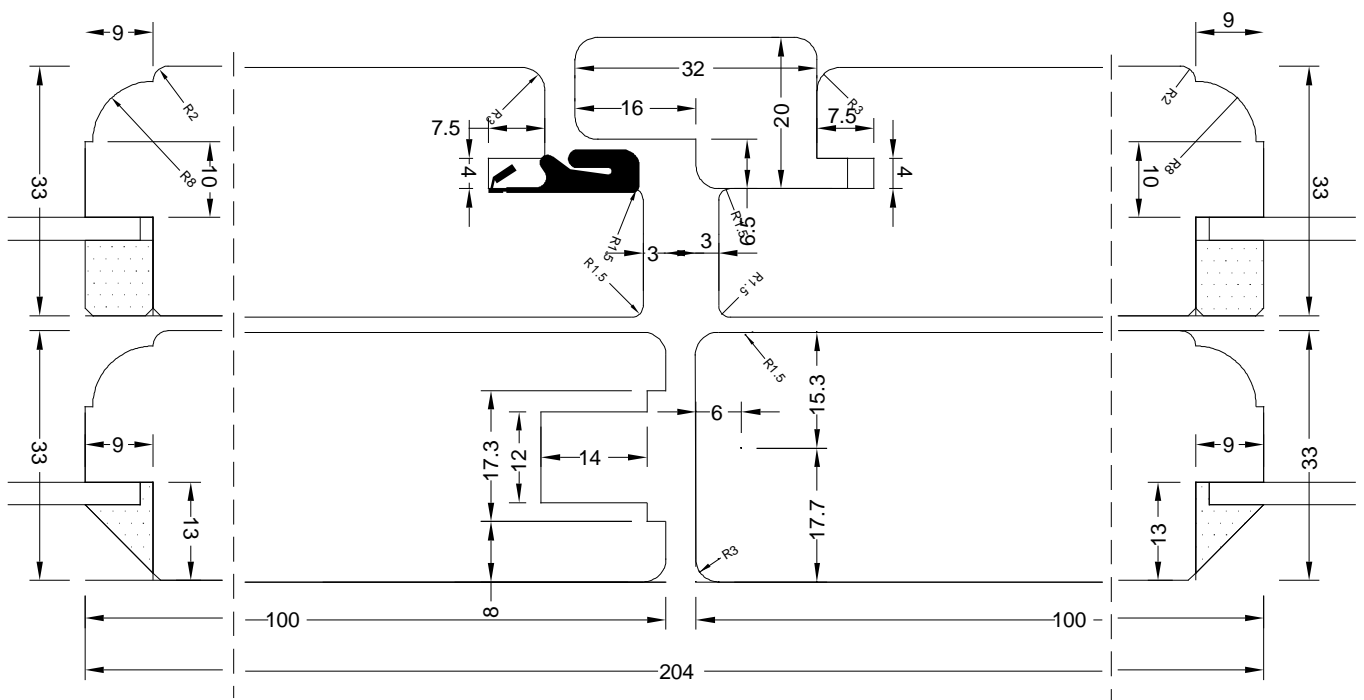

Udarb / Drawn by:

**J.J**

Rev. nr / Rev no:

**01**

Dato / Date:

**Dec 2008**

Mål / Scale:

Godk / Approved:

**J.J**

Profil / Profile:

**Soft**


**MEJAN**  
FREMTIDENS VINDUER

Navn / Name:

**Scandi / Koblet  
Facadedør / Front Door**

Tegn.nr / Dwg. no:

**Mejan 19d-4**

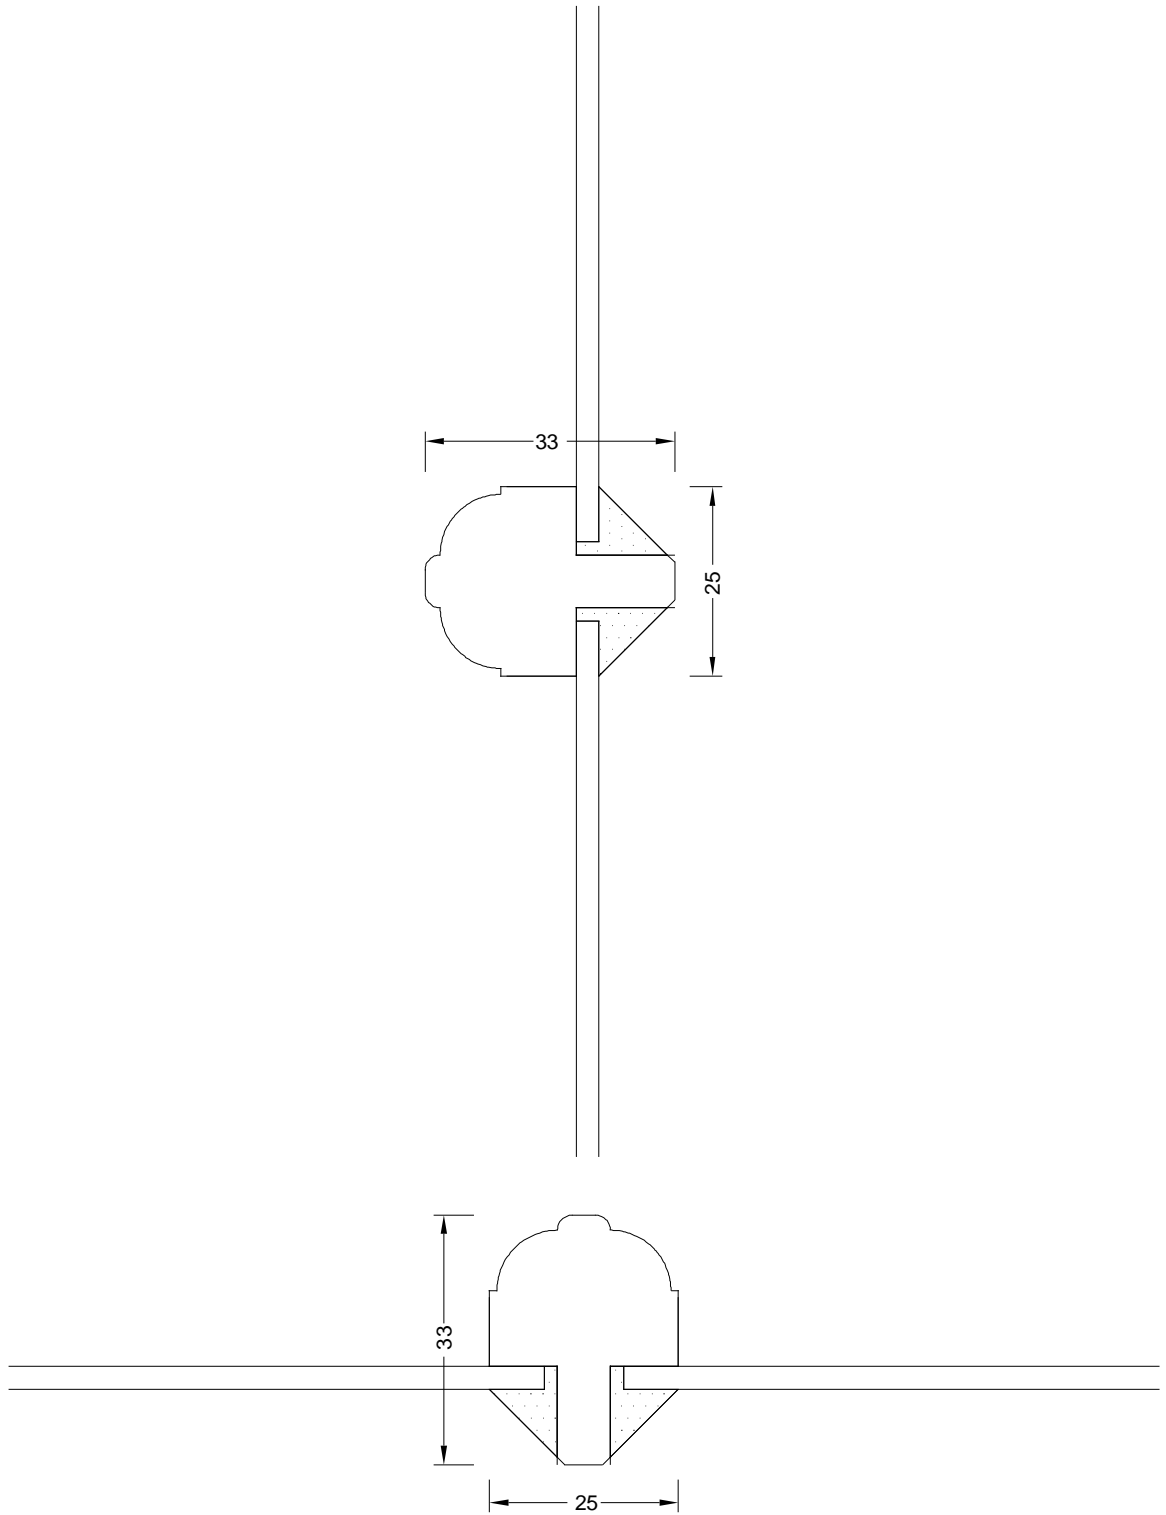

|                               |                      |  |
|-------------------------------|----------------------|--|
| J.J                           | 01                   | Scandi / Koblet                          |
| Udarb / Drawn by:<br>Dec 2008 | Rev. nr / Rev no:    | Navn / Name<br>Terrassedør / Terassedoor |
| Dato / Date:<br>J.J           | Mål / Scale:<br>Soft | Tegn.nr / Dwg. no:<br>Mejan 19d-11       |
| Godk / Approved:<br>J.J       | Profil / Profile:    |  |

